



户型配置	占地面积	建筑面积	基底面积	建筑高度
3室3厅1厨3卫	167.00 m <sup>2</sup>	180.75m <sup>2</sup>	89.1m <sup>2</sup>	8.70 m





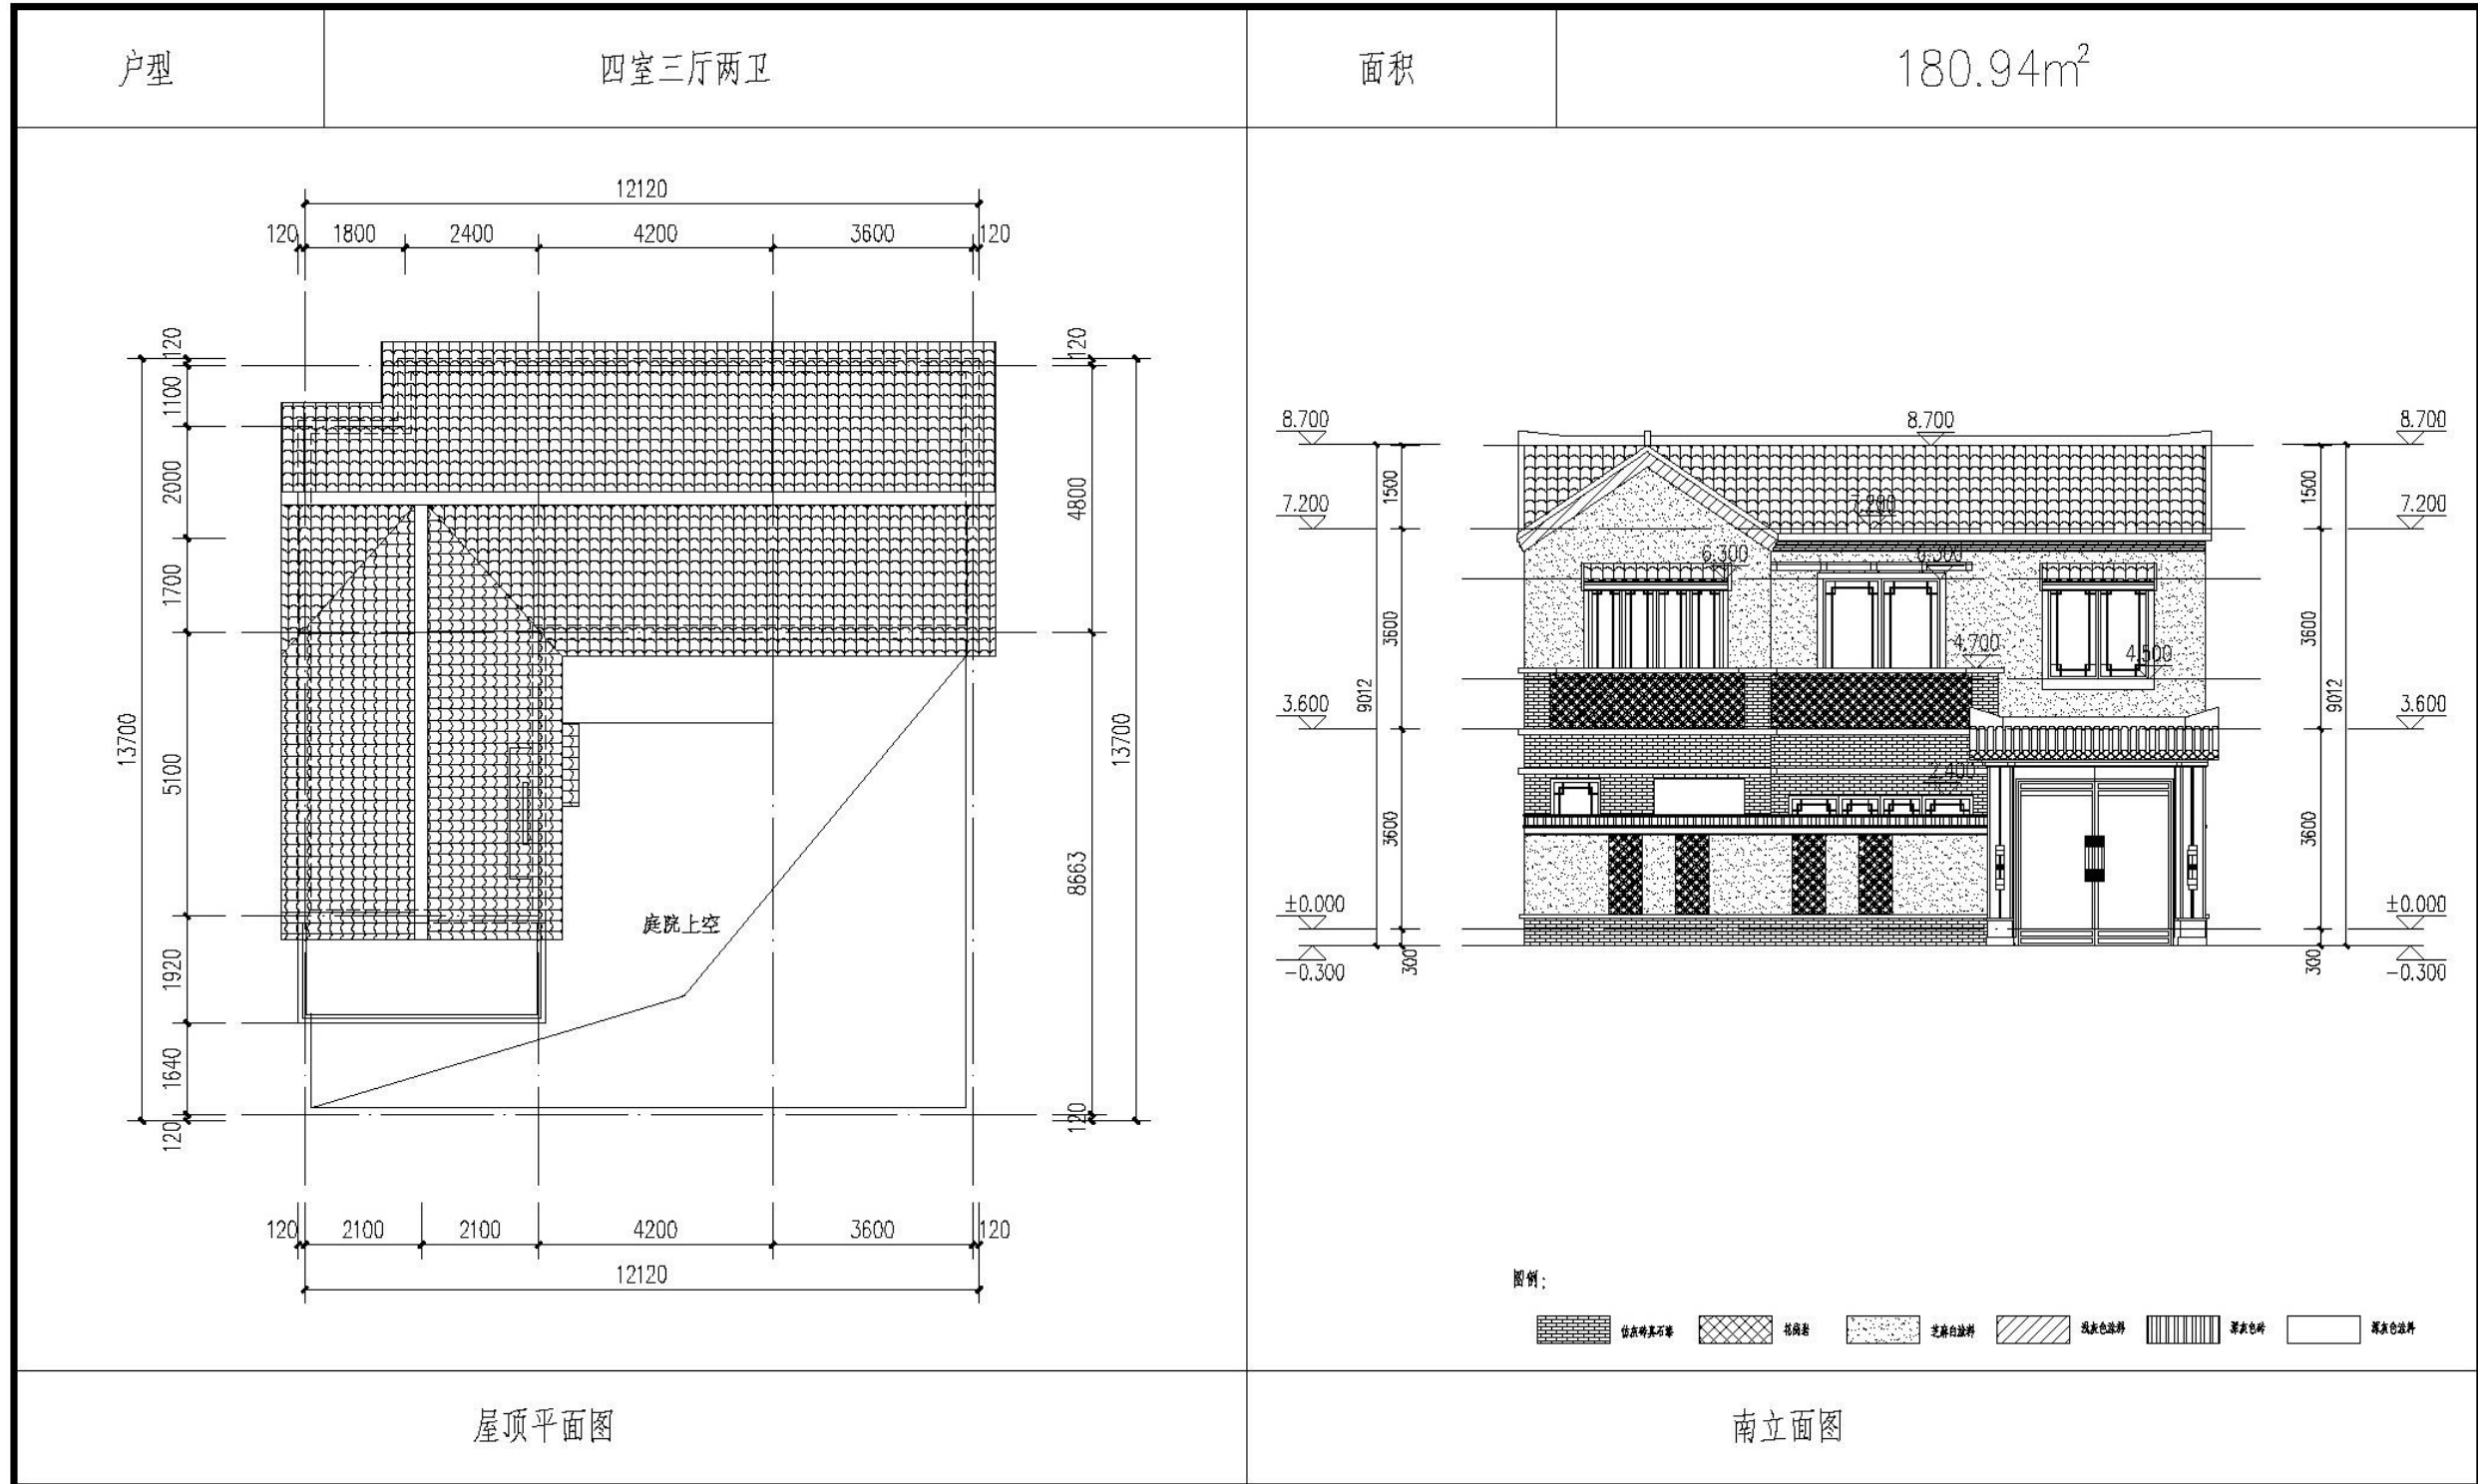


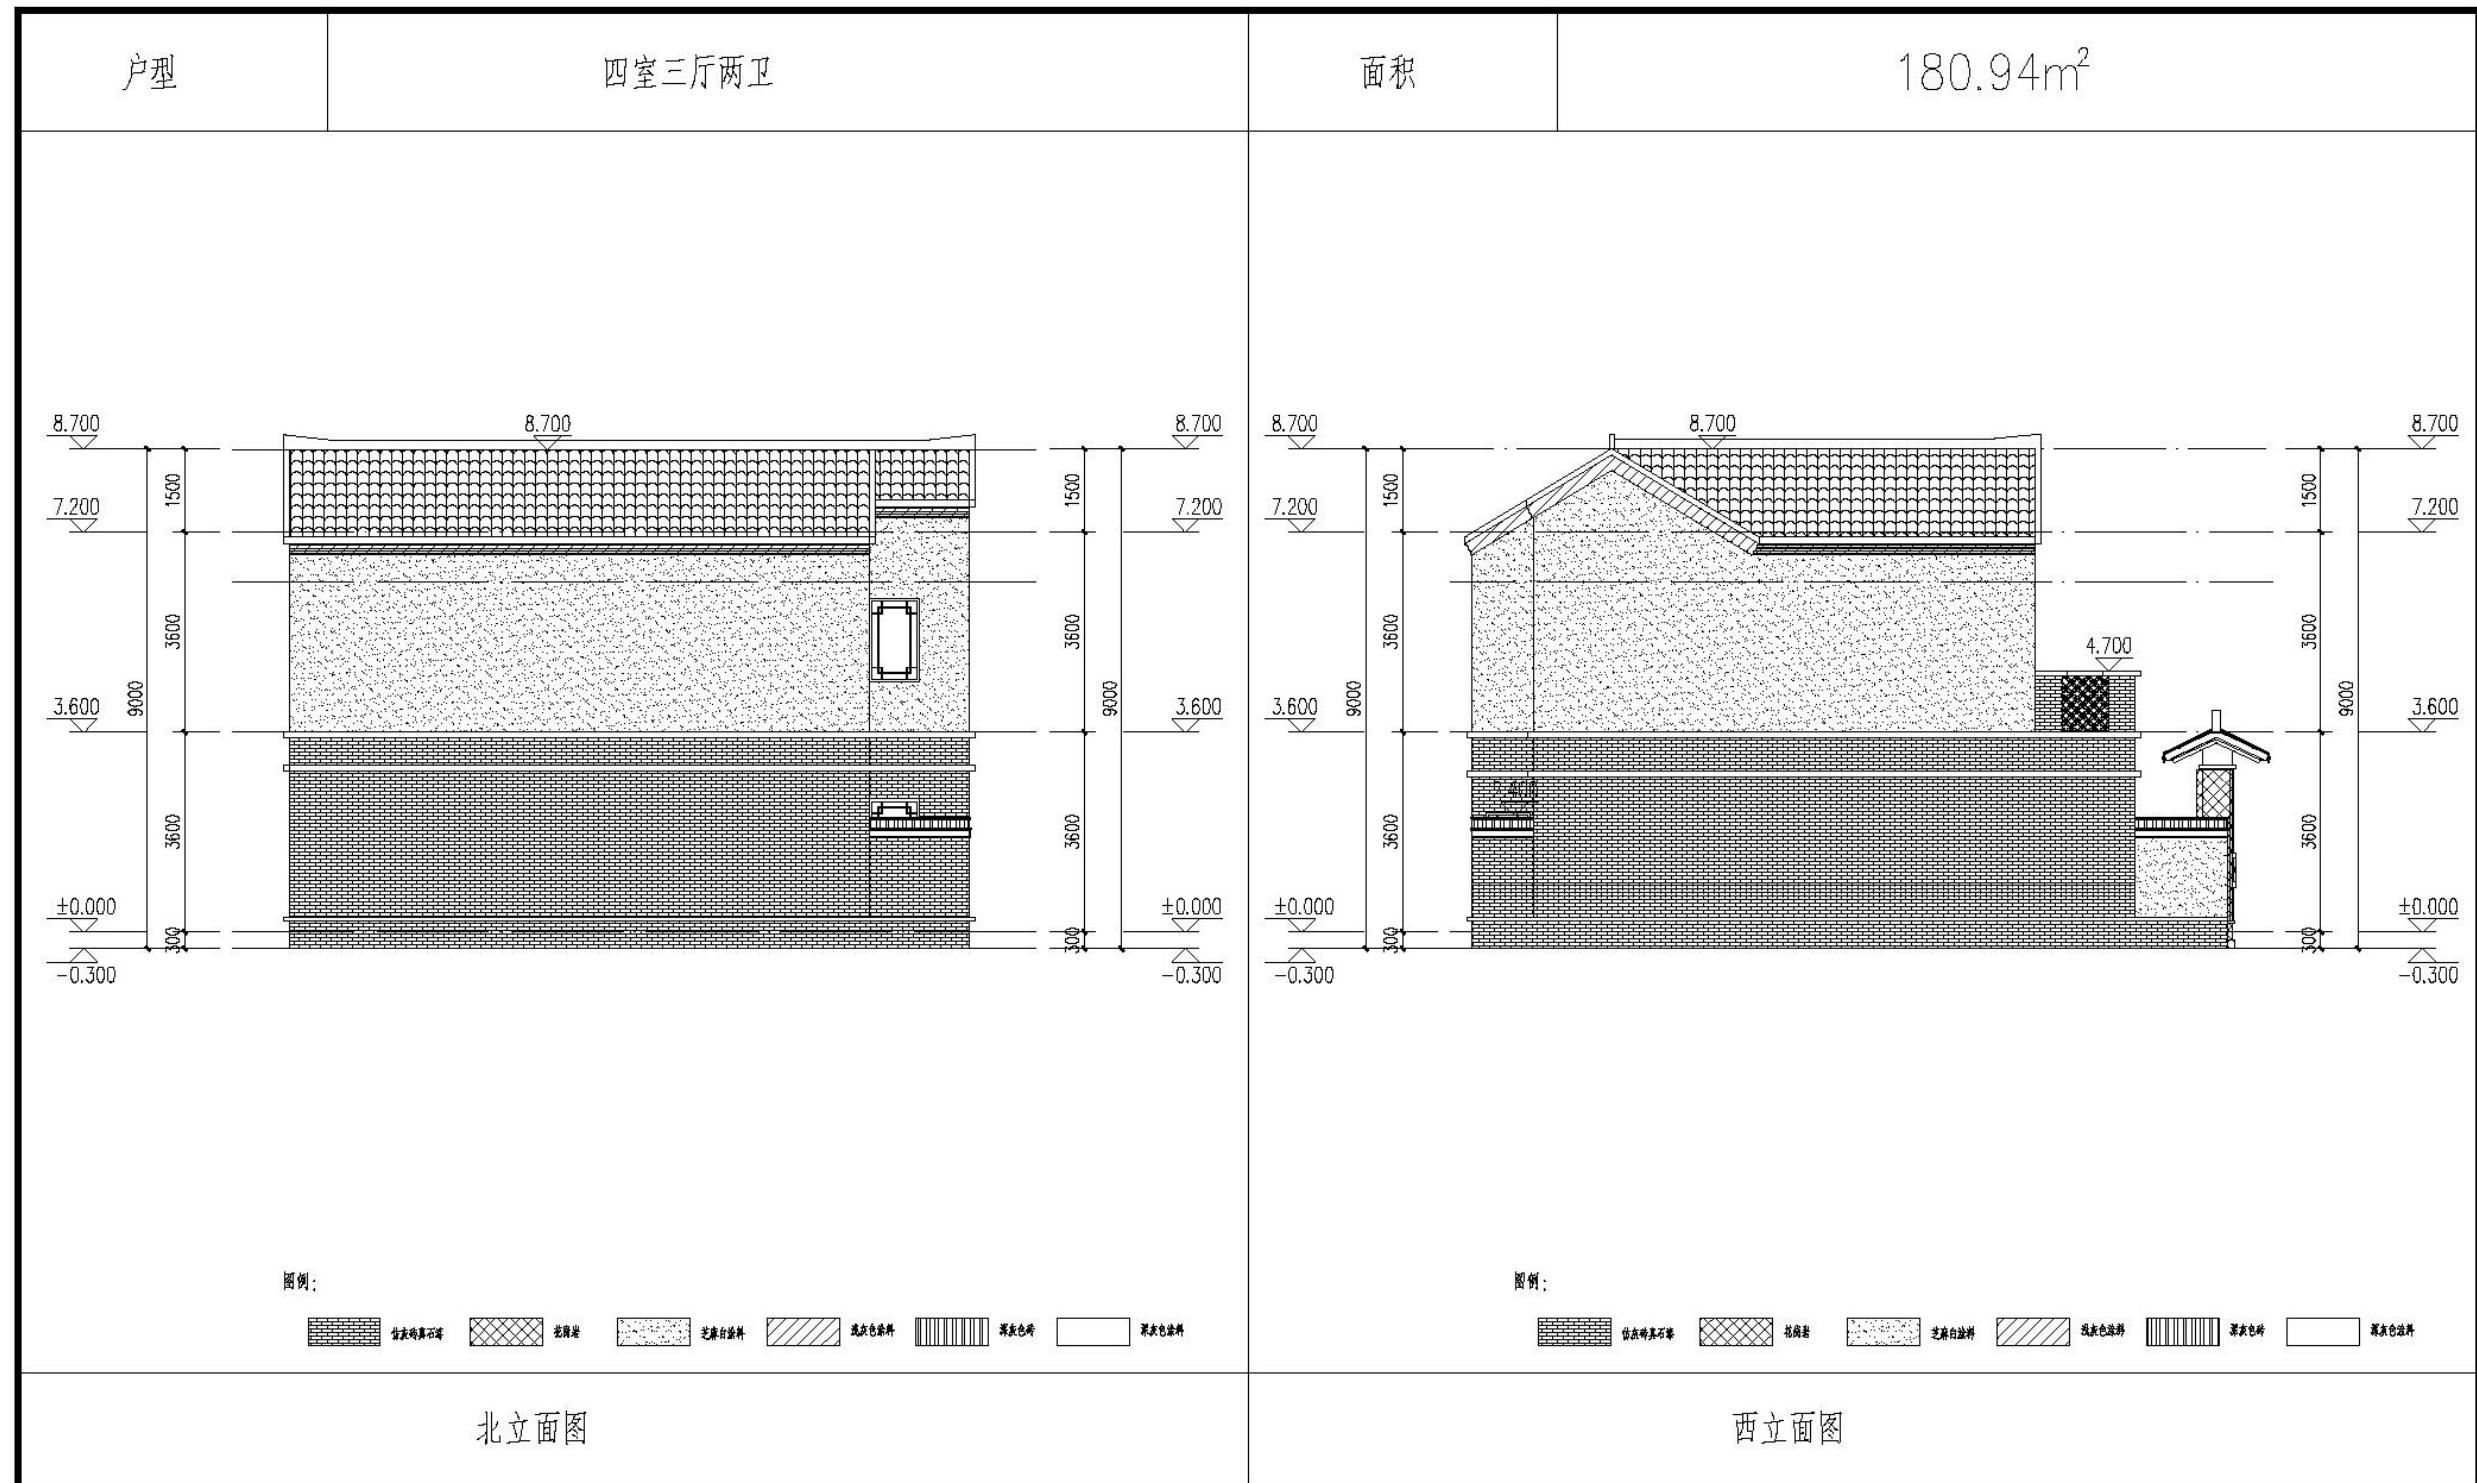


户型

四室三厅两卫

面积

180.94m<sup>2</sup>

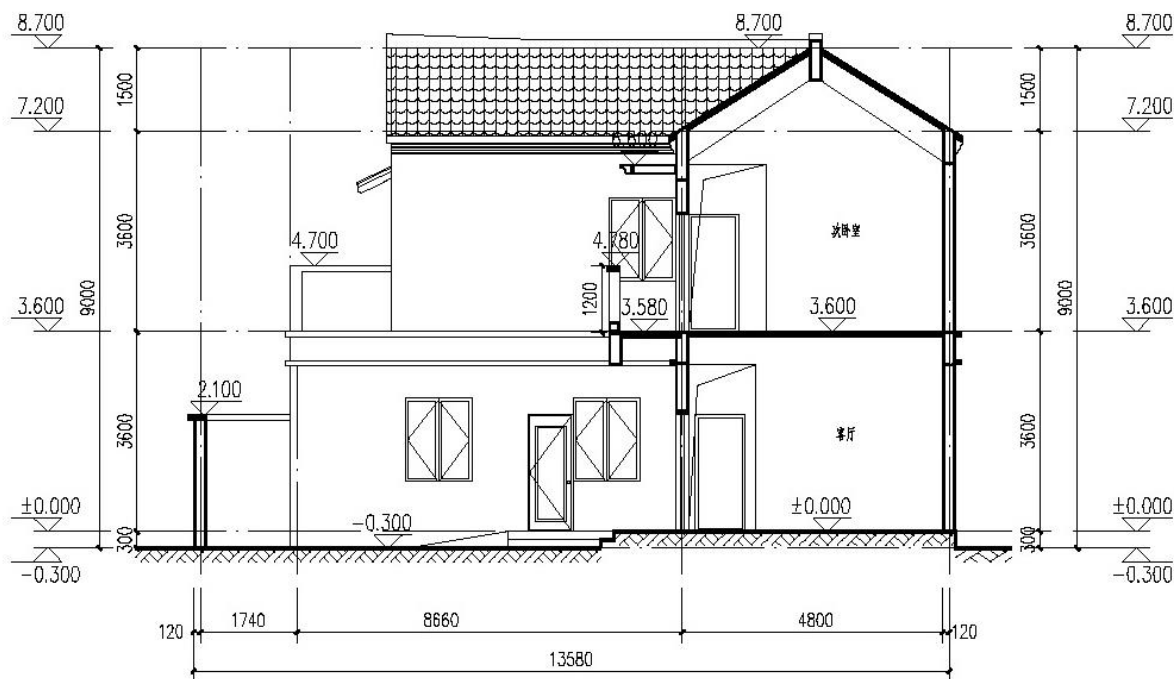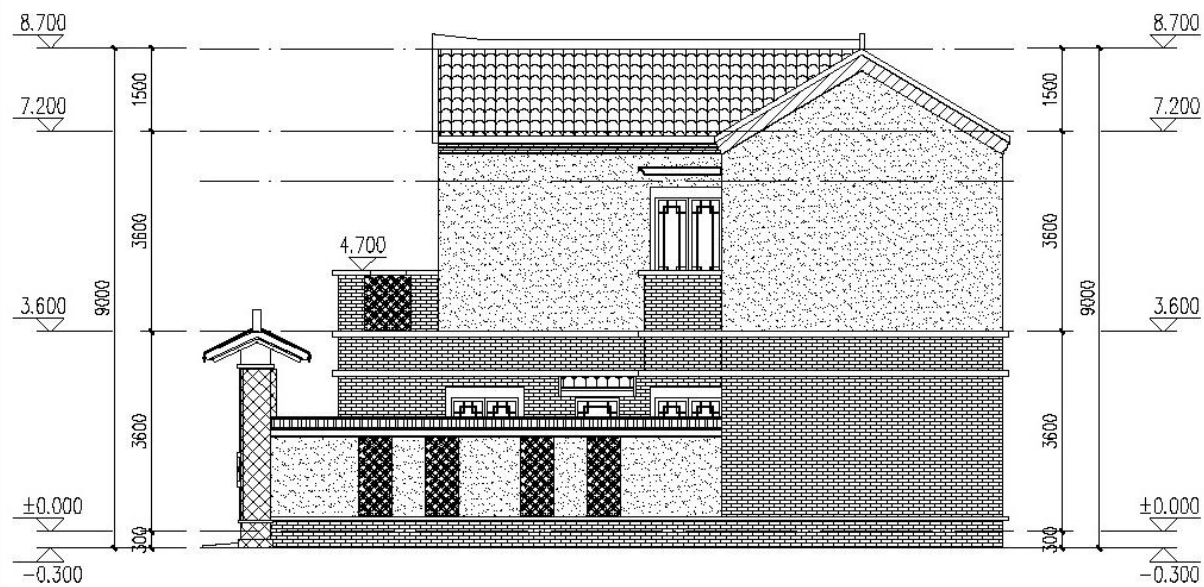

图例:

- 仿古建筑石墙
- 琉璃瓦
- 芝麻白涂料
- 浅灰色涂料
- 深灰色砖
- 深灰色涂料

东立面图

1-1剖面图